


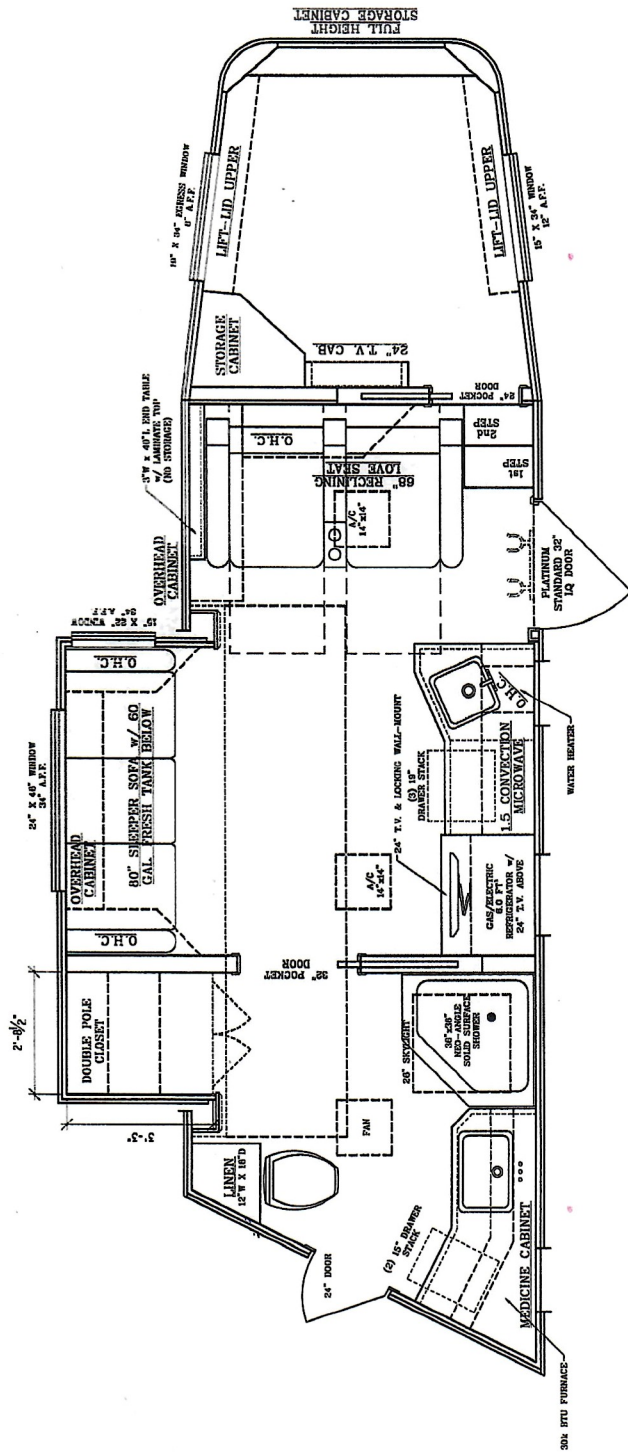

A TRAILER FLOOR PLAN
SCALE: 3/8" = 1'-0"

SIGNATURE QUARTERS

4322 4TH STREET
CHICKASHA, OK 73018
PH: 405-233-8188

Signature Quarters
CUSTOM TRAILER CONVERSIONS

DATE: 08/18/21	DEALER: COWBOY (PLATINUM)	NUMBER: #
FEATURES: 10'-3" (123" O.D.) SOFA/CLOSET SLIDE, FRONT RECLINING THEATER SEATING, CUSTOM		
WIDTH: 8'-0"	HEIGHT: 8'-0"	LENGTH: 17'-6"

AI